


Scale 1:750 – Lengths are in Metres.

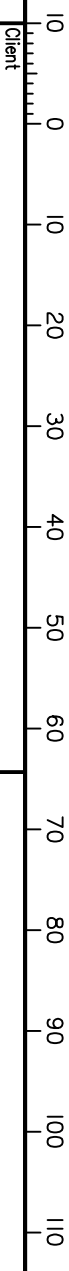

Notes

– DIMENSIONS AND AREAS ARE SUBJECT TO FINAL SURVEY  
 – SP259149 NOT REGISTERED ON THE DATE OF PREPARING THIS PLAN

Rev.	Checked	Drawn	Date	Revisions	Date	Approved
A	GD	SE	18/04/2013	N/A	18/04/2013	GD

Init	Date	Horizontal Datum	Origin
---	---	MGA	SP259149
---	---	Level Datum	RL
---	---	AHD	OPM141678
---	---	Contour Interval	RL 8.675

Client	Title	P parish	County	Local Authority	Date	Job
RACEVIEW DEVELOPMENTS PTY LTD	DISCLOSURE PLAN - LOT ARRANGEMENT ROYAL SANDS ESTATE - STAGE 10A PART OF LOT 900 ON SP259149	BASSETT	CARLISLE	MACKAY REGIONAL COUNCIL	18/04/2013	110891-4



©COPYRIGHT PROJECTS THIS PLAN  
 Unauthorised reproduction or amendment  
 not permitted. Please contact the author.  
 W rpsgroup.com.au

RPS Australia East Pty Ltd  
 ACN 140 292 762  
 ABN 44 140 292 762  
 Level 1, 38 Wallington Street  
 PO Box 1895  
 Mackay QLD 4740  
 T+61 7 4953 3577  
 F+61 7 4953 3622

Drawing No.	Sheet No.	Rev.
110891-4-S02	4 of 8	A